
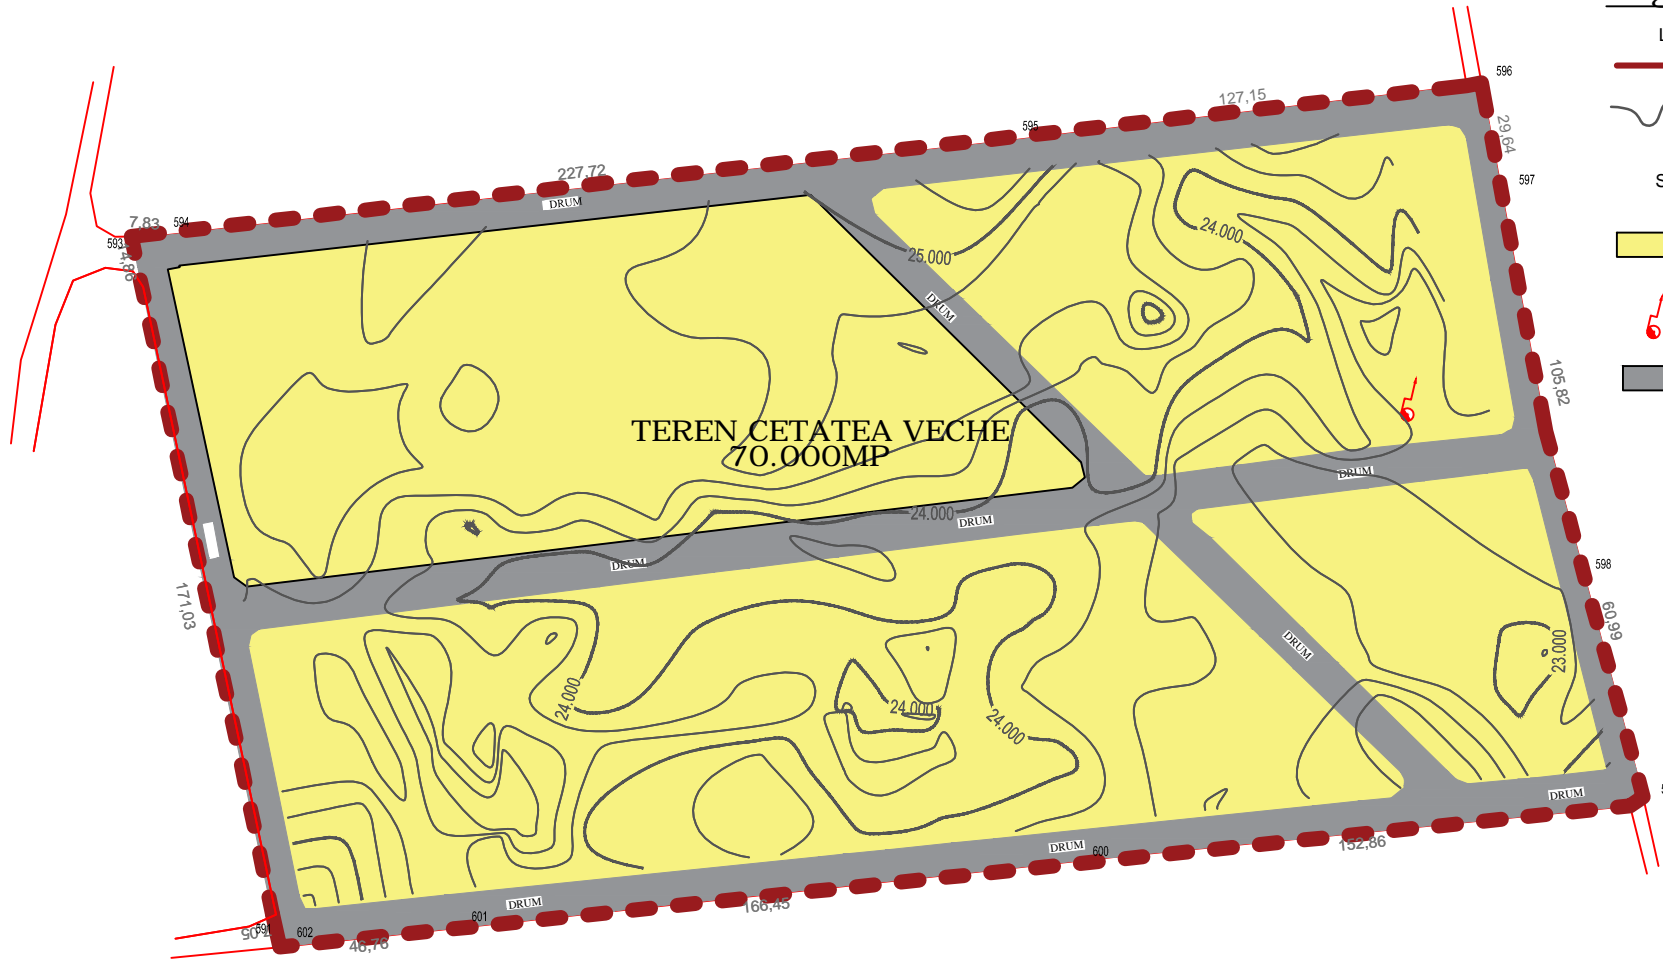


P.U.Z.

PLAN URBANISTIC ZONAL:
PARCELARE REZIDENTIALA
TEREN CETATEA VECHIE 7 HA

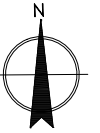

Legenda

- LIMITE**
- LIMITA TERENULUI CARE A GENERAT PUZ
- CURBE DE NIVEL
- SITUATIA EXISTENTA**
- TEREN APARTINAND COMUNEI SPANTOV
- RETEA ELECTRICA EXISTENTA
- DRUMURI EXISTENTE

CALCULUL SUPRAFETEI

Parcela (SUPRAFATA-TOTALA)

Nr. Pct.	Coordonate pct.de contur		Lungimi laturi D(i,i+1)
	E [m]	N [m]	
591	641952.441	293621.168	171.03
592	641917.094	293788.502	14.86
593	641913.392	293802.889	7.83
594	641921.216	293802.553	227.72
595	642147.485	293828.254	127.15
596	642273.785	293842.897	29.64
597	642279.845	293813.886	105.82
598	642302.153	293710.445	60.99
599	642317.740	293651.477	152.86
600	642165.687	293635.839	166.43
601	642000.153	293618.446	46.76
602	641953.585	293614.208	7.05

S(SUPRAFATA-TOTALA)=70000.034mp P=1118.15m

S(SUPRAFATA-TOTALA)=70000mp

		Beneficiar: COMUNA SPANTOV		Proiect nr. 96	
		Titlu proiect: PLAN URBANISTIC ZONAL: PARCELARE REZIDENTIALA		Faza: PUZ	
SPECIFICATIE SEF PROIECT	NUME arh. DEMETRIOS EFTHYMADES	SEM	Scara: 1/1000	Titlu plansa: SITUATIA EXISTENTA	Plansa nr. 2
PROIECTAT/ DESENAT	arh. urb. ANDREEA FILIP urb. EMILIAN TORINO DUMITRIU	SEM	Data: 2015		