

# P.U.Z.

## PLAN URBANISTIC ZONAL: PARCELARE REZIDENTIALA TEREN CETATEA VECH 7 HA



### Legenda

- LIMITE**
- LIMITA TERENULUI CARE A GENERAT PUZ
  - LIMITA PARCELE PROPUSE
  - CURBE DE NIVEL

- RETELE EDILITARE**
- RETEA CANALIZARE
  - RETEA ELECTRICA
  - RETEA APA
  - HIDRANTI SUPRATERANI
  - LINIE ELECTRICA DE JOASA TENSIUNE AERIANA EXISTENTA, PUBLICA LEA 20 KW

- ELEMENTE REGULAMENT**
- EDIFICABIL
  - RETRAGERI
  - ALINIERIA CONSTRUCTIILOR


### CALCULUL SUPRAFETEI

Parcela (SUPRAFATA-TOTALA)

Nr. Pct.	Coordonate pct.de contur		Lungimi laturi D(i,i+1)
	E [m]	N [m]	
591	641952.441	293621.168	171.03
592	641917.094	293788.502	14.86
593	641913.392	293802.889	7.83
594	641921.216	293802.553	227.72
595	642147.485	293828.254	127.15
596	642273.785	293842.897	29.64
597	642279.845	293813.886	105.82
598	642302.153	293710.445	60.99
599	642317.740	293651.477	152.86
600	642165.687	293635.839	166.45
601	642000.153	293618.446	46.76
602	641953.585	293614.208	7.05

S(SUPRAFATA-TOTALA)=70000.034mp P=1118.15m

S(SUPRAFATA-TOTALA)=70000mp

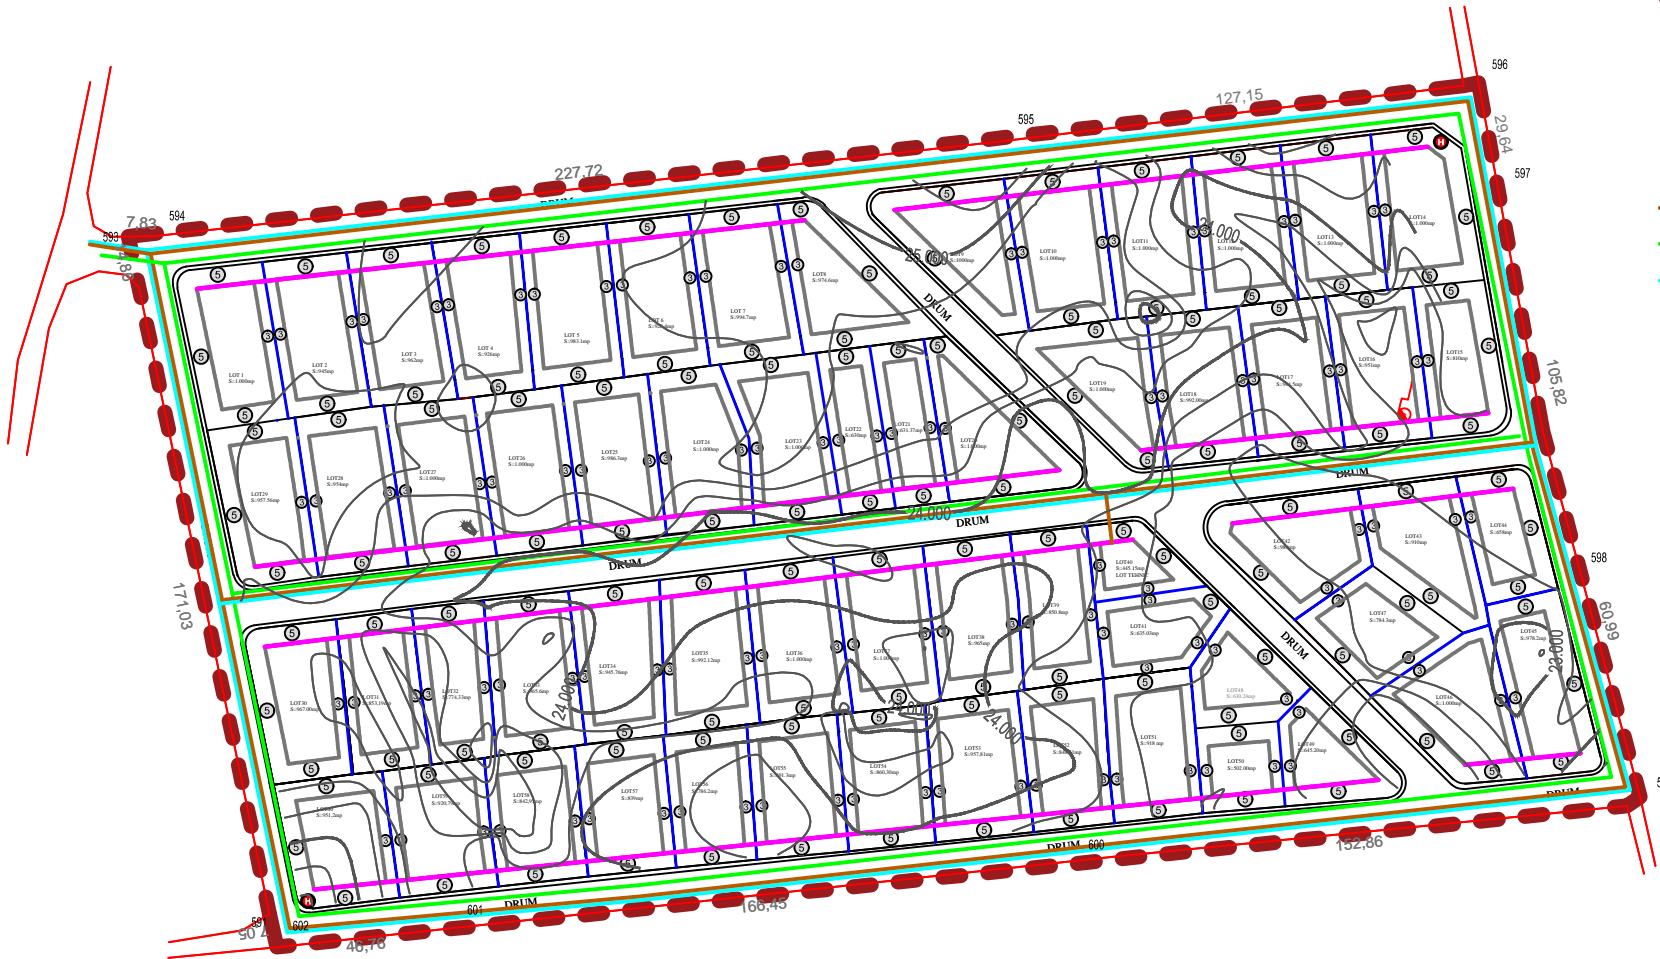

		CUI: R023121882   400 5245 05.05.2014 E: dmas@dmasimgda.ro W: www.cimasmgda.ro		Beneficiar:	COMUNA SPANTOV	Proiect nr.	96
SPECIFICATIE		NUME	SEM	Scara:	Faza:		
SEF PROIECT		art.DEMETRIOS EFTHYMADES		1/1000	PUZ		
PROIECTAT/DESENAT		urb. urb. ANDREEA FILIP		Data:	Titlu plansa:		
		urb. EMILIAN TORINO DUMITRIU		2015	RETELE EDILITARE		
					Plansa nr.		
					4		